




MASTER PLAN

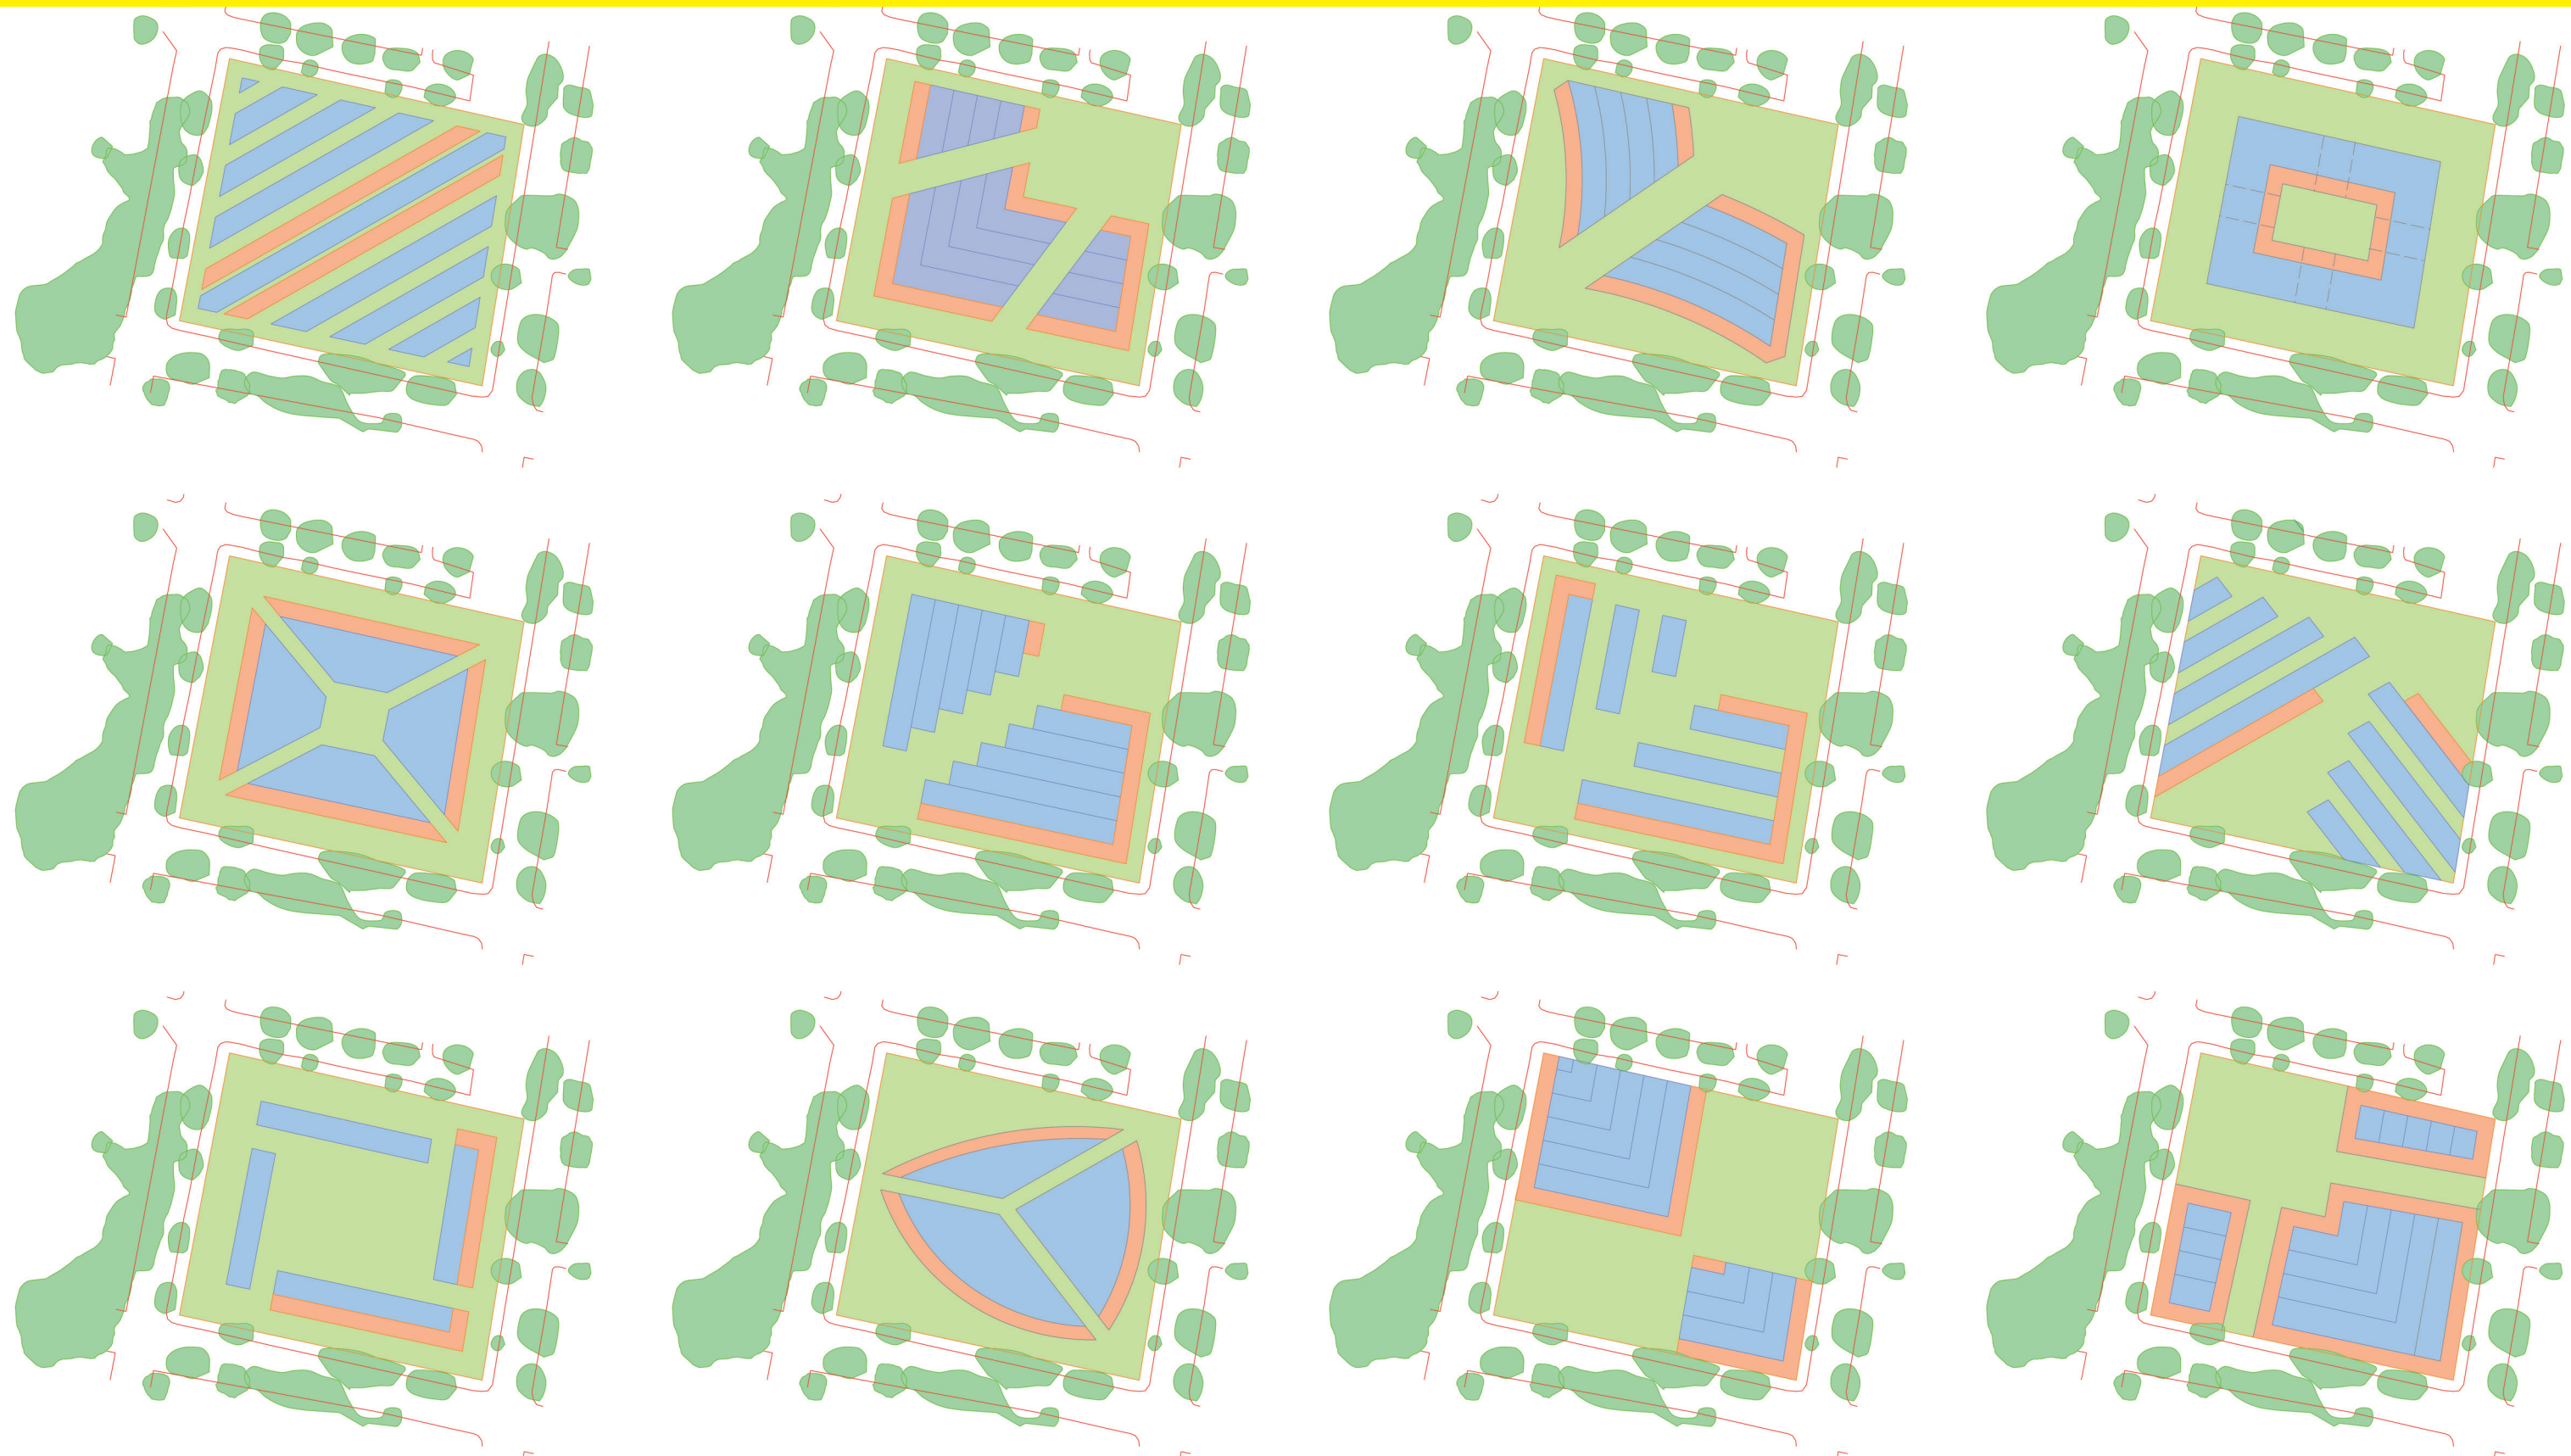


Design Typologies

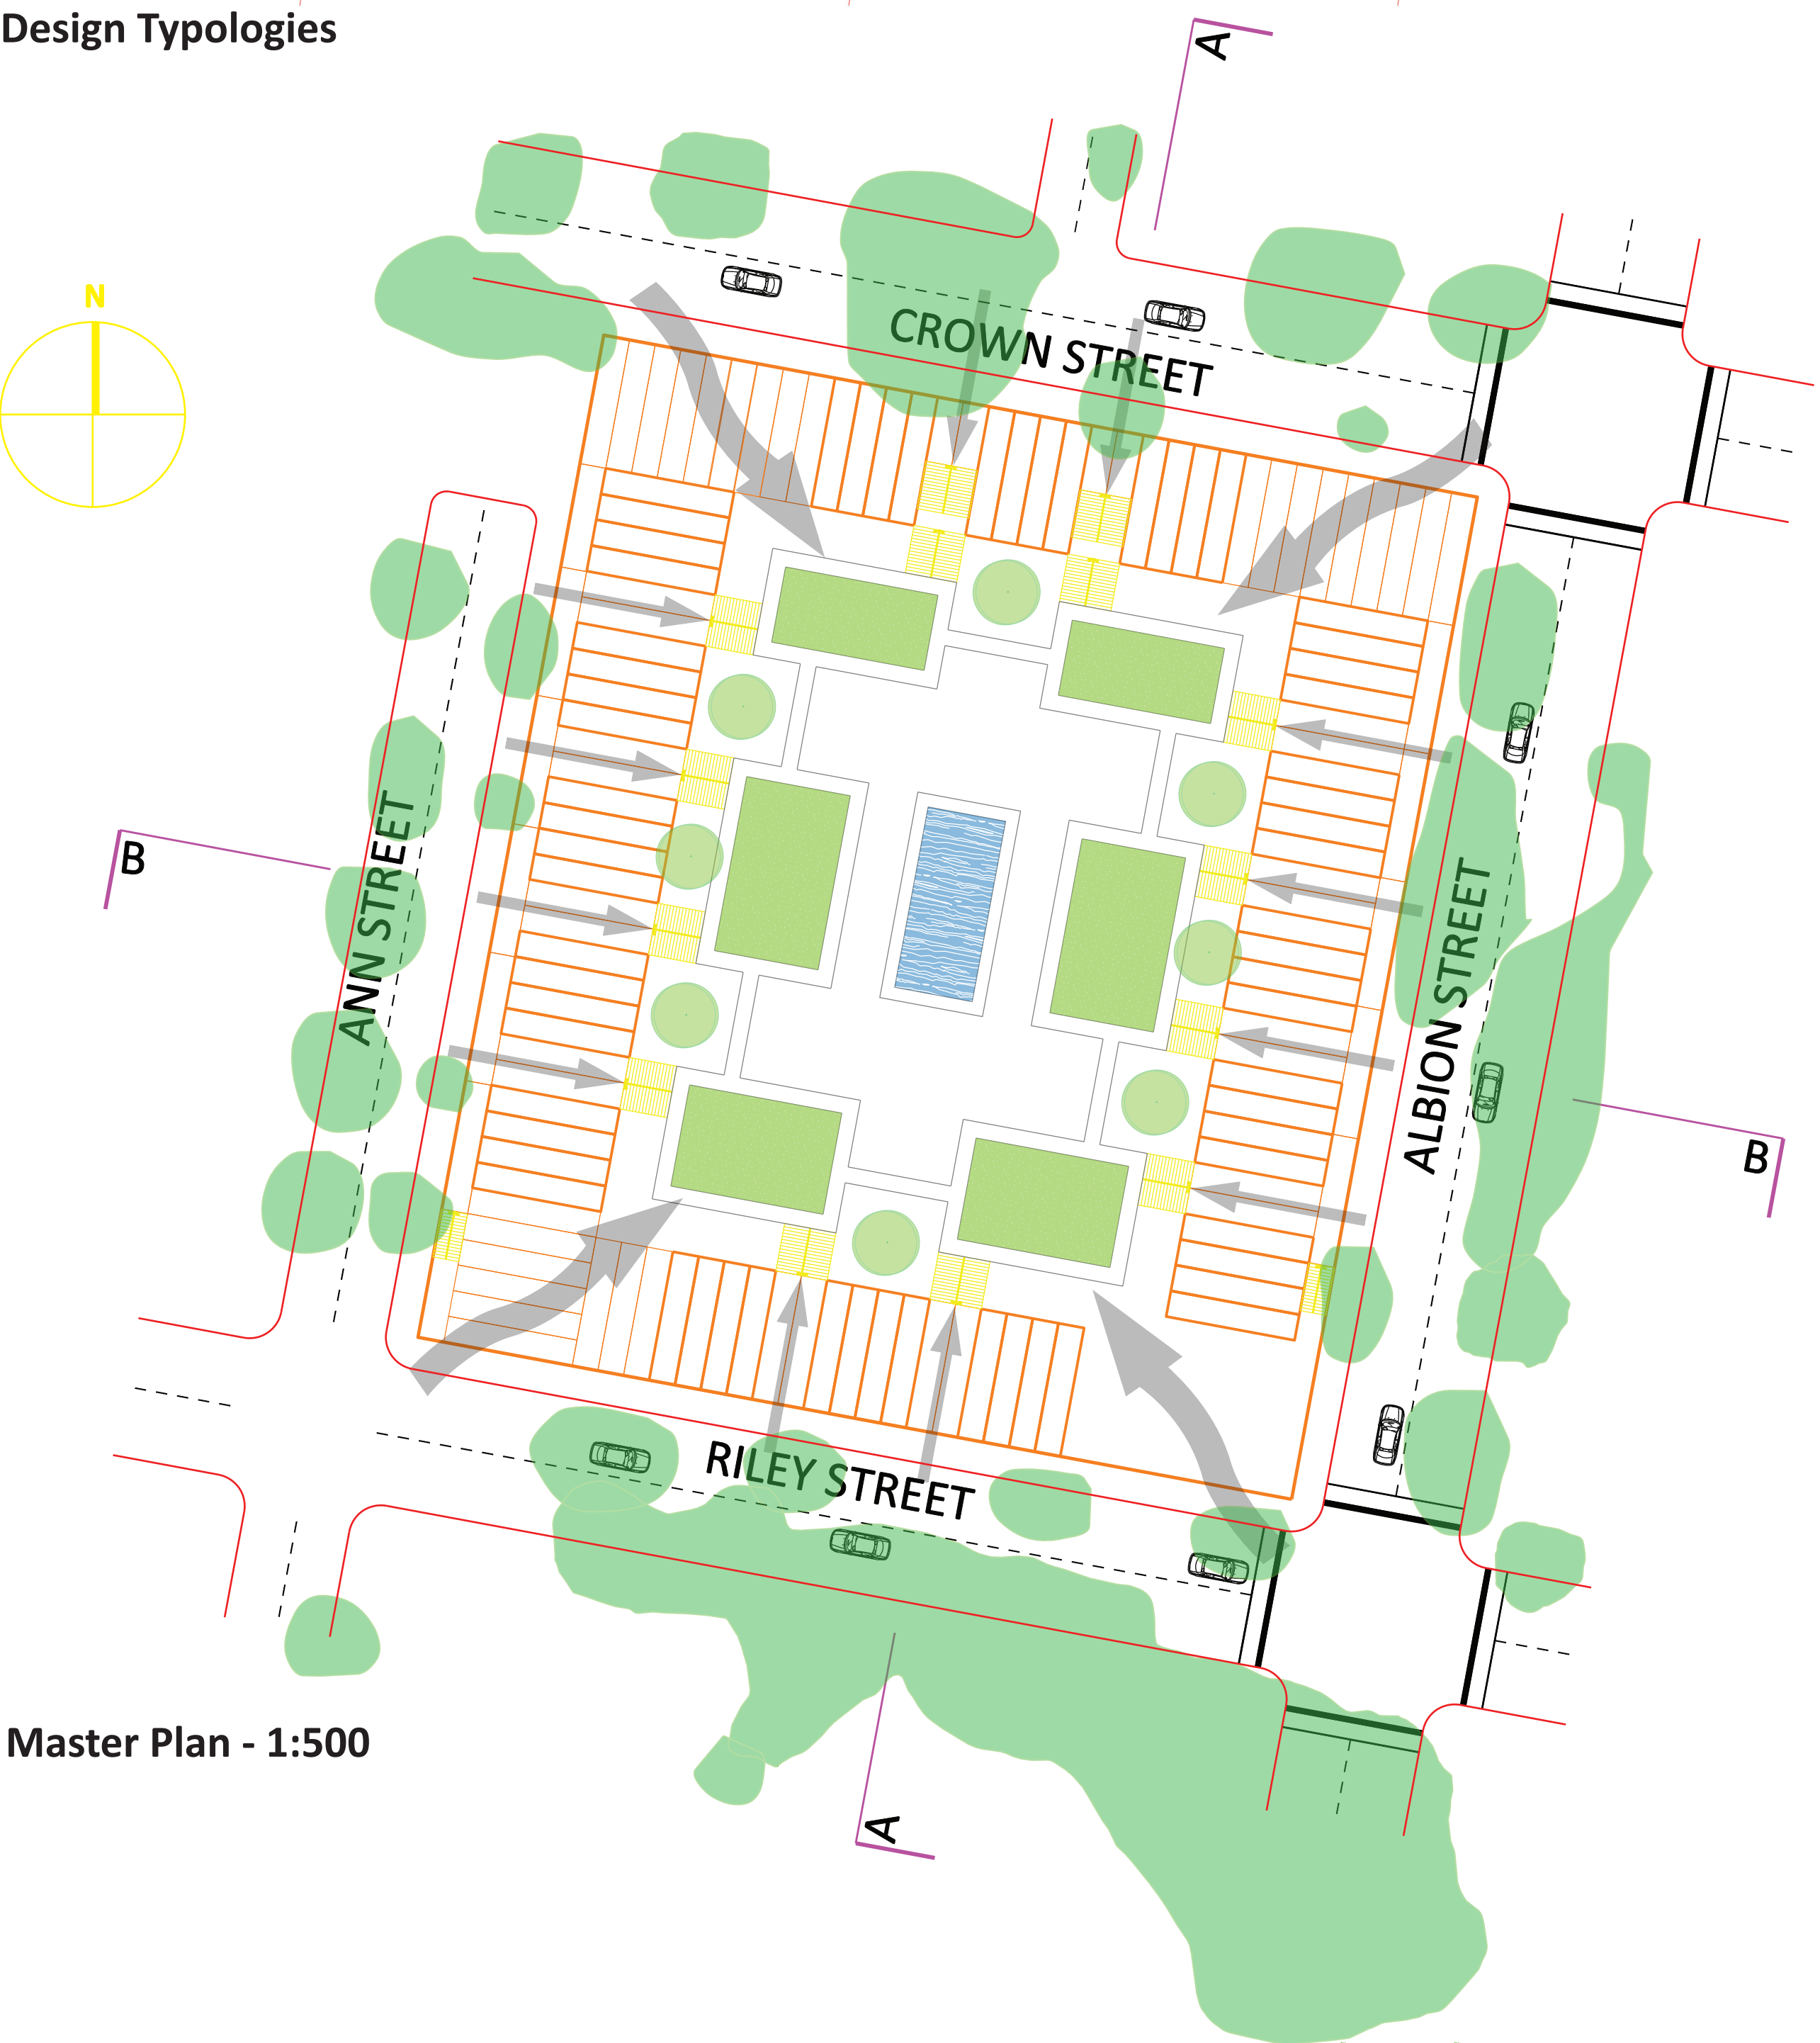

Master Plan - 1:500

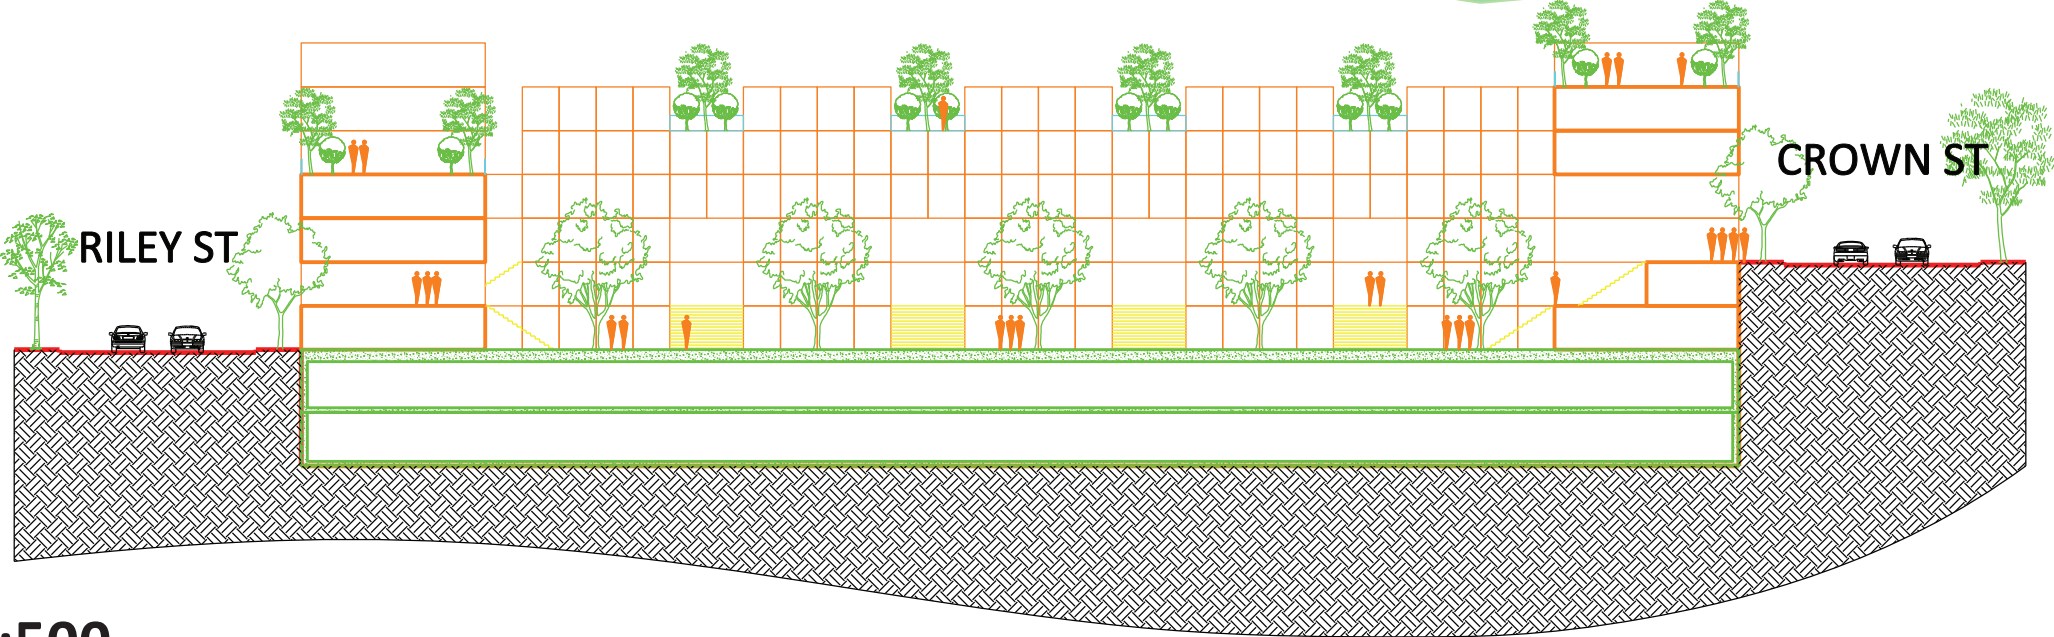

Section A - 1:500

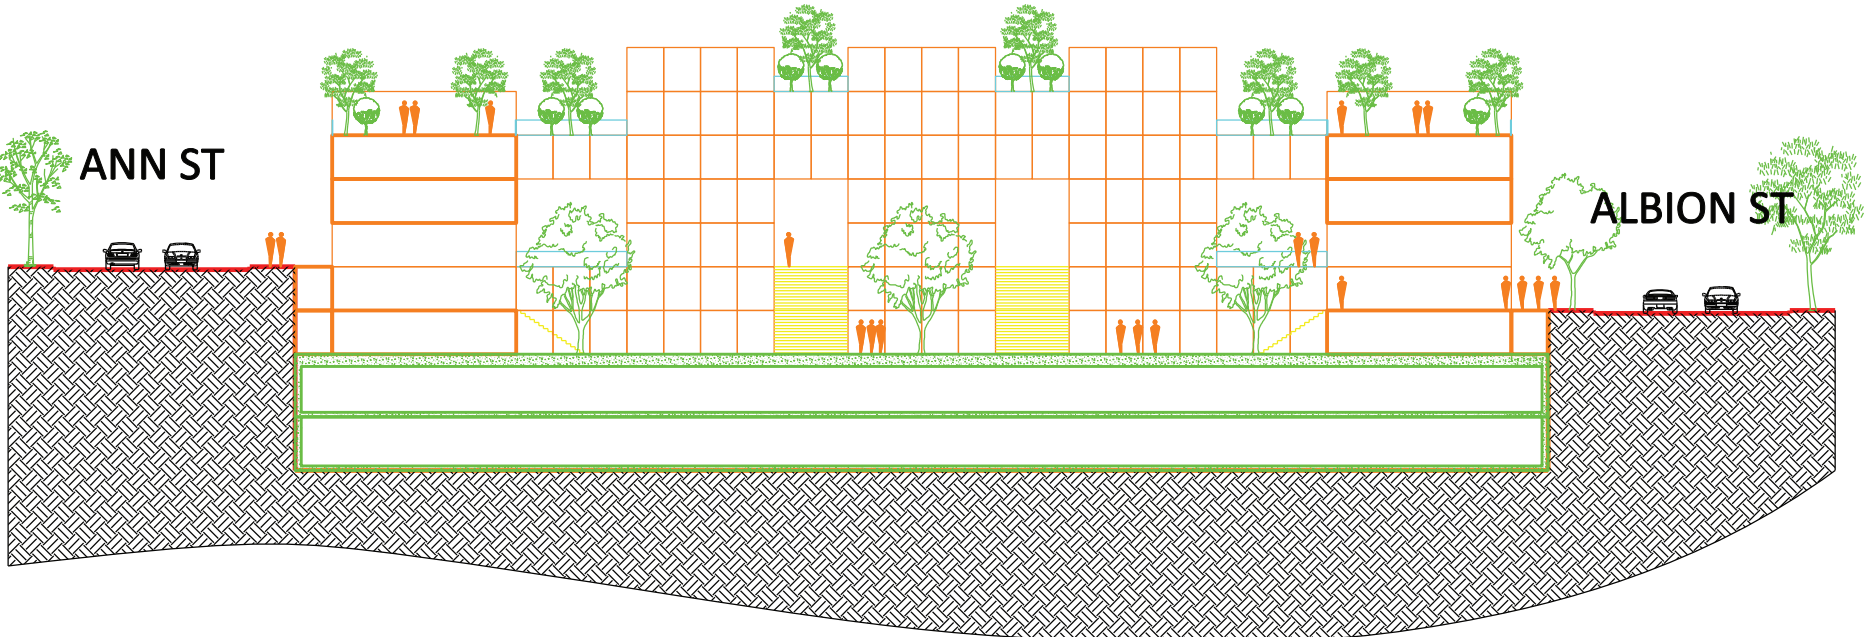

Section B - 1:500

